



# Post-Frame (Pole Barn) Guide

This handout is a design aid for use as a basic plan submittal document for residential accessory structures in Bannock County. It is limited in scope and is not intended to cover every situation. Please contact the local building department for additional information and requirements.

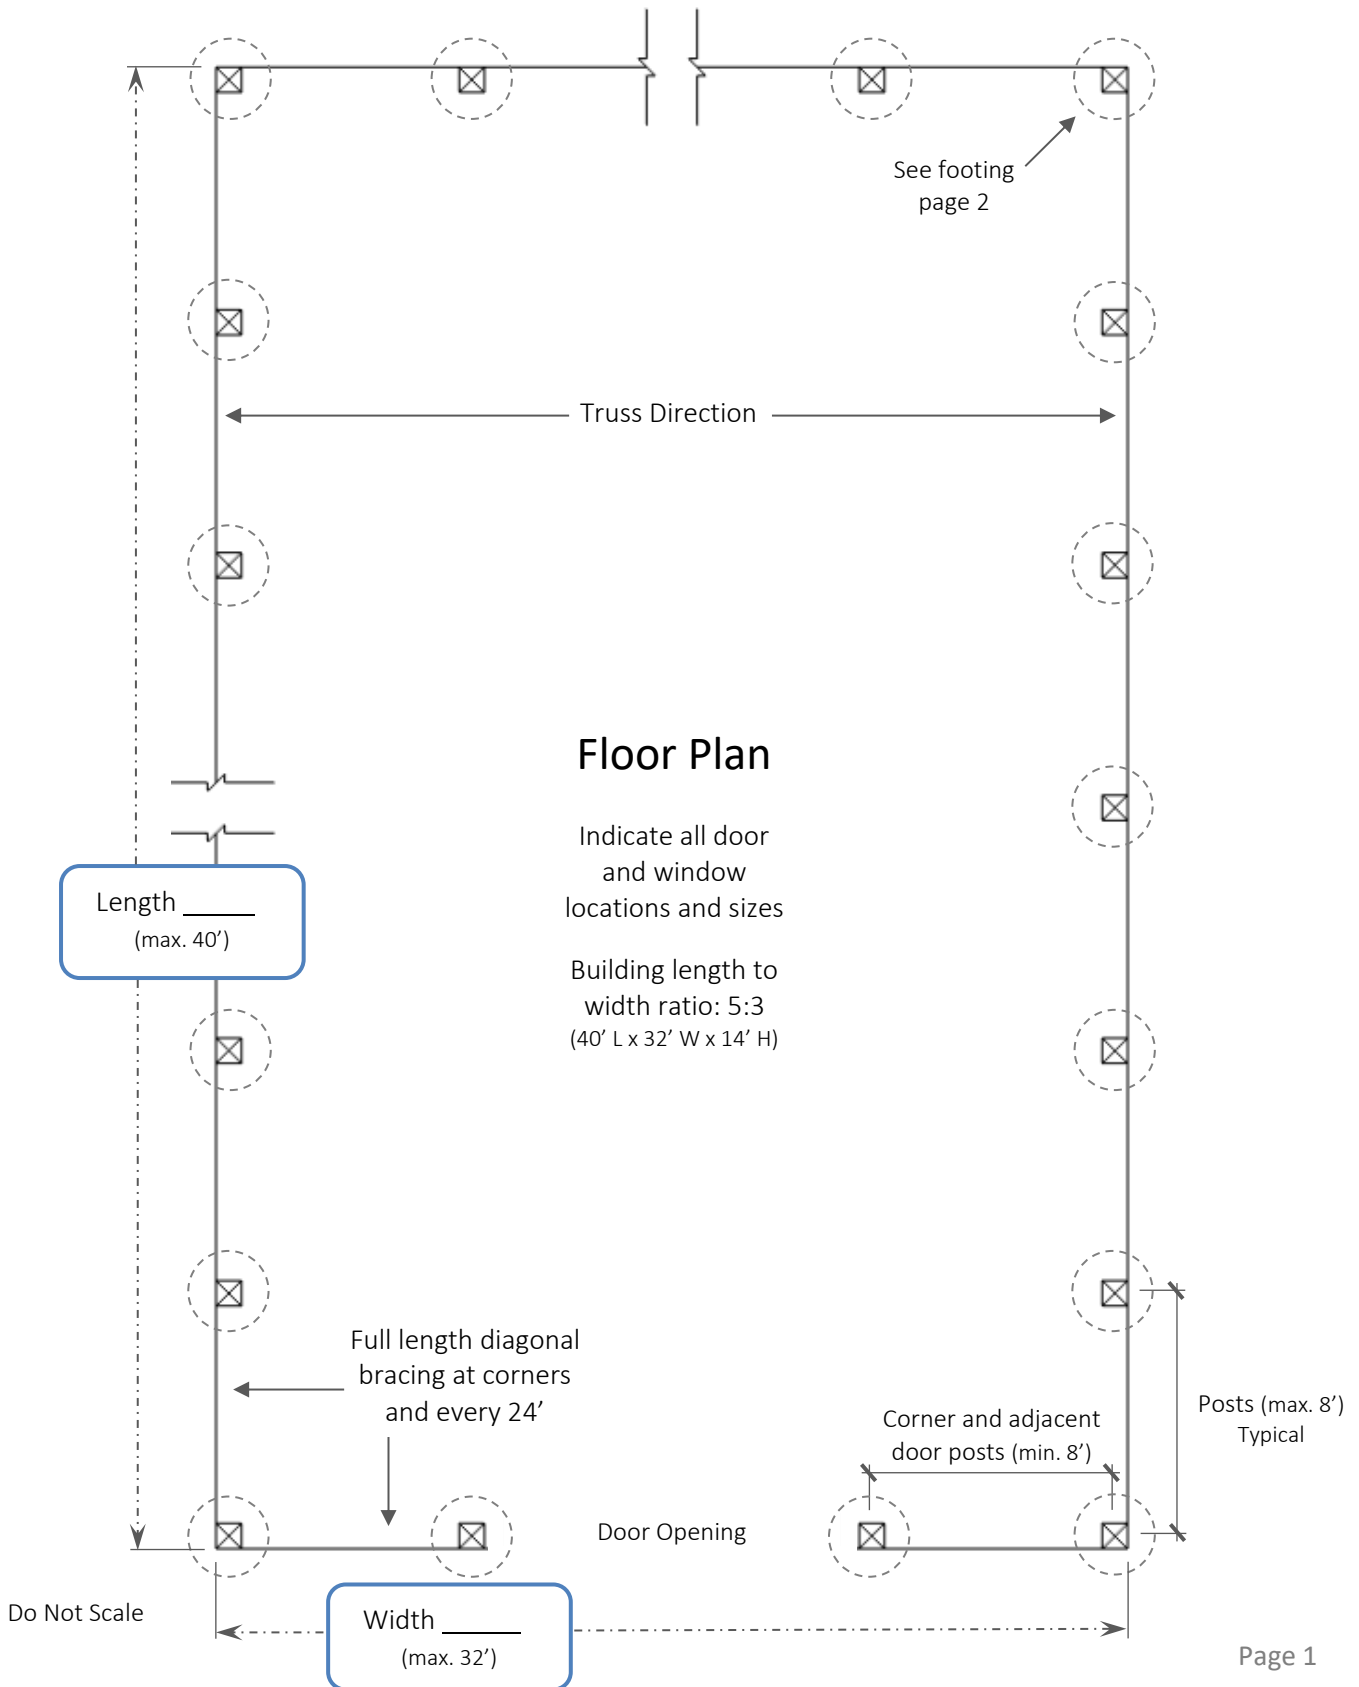

# Post-Frame (Pole Barn) Guide

This handout is a design aid for use as a basic plan submittal document for residential accessory structures in Bannock County. It is limited in scope and is not intended to cover every situation. Please contact the local building department for additional information and requirements.

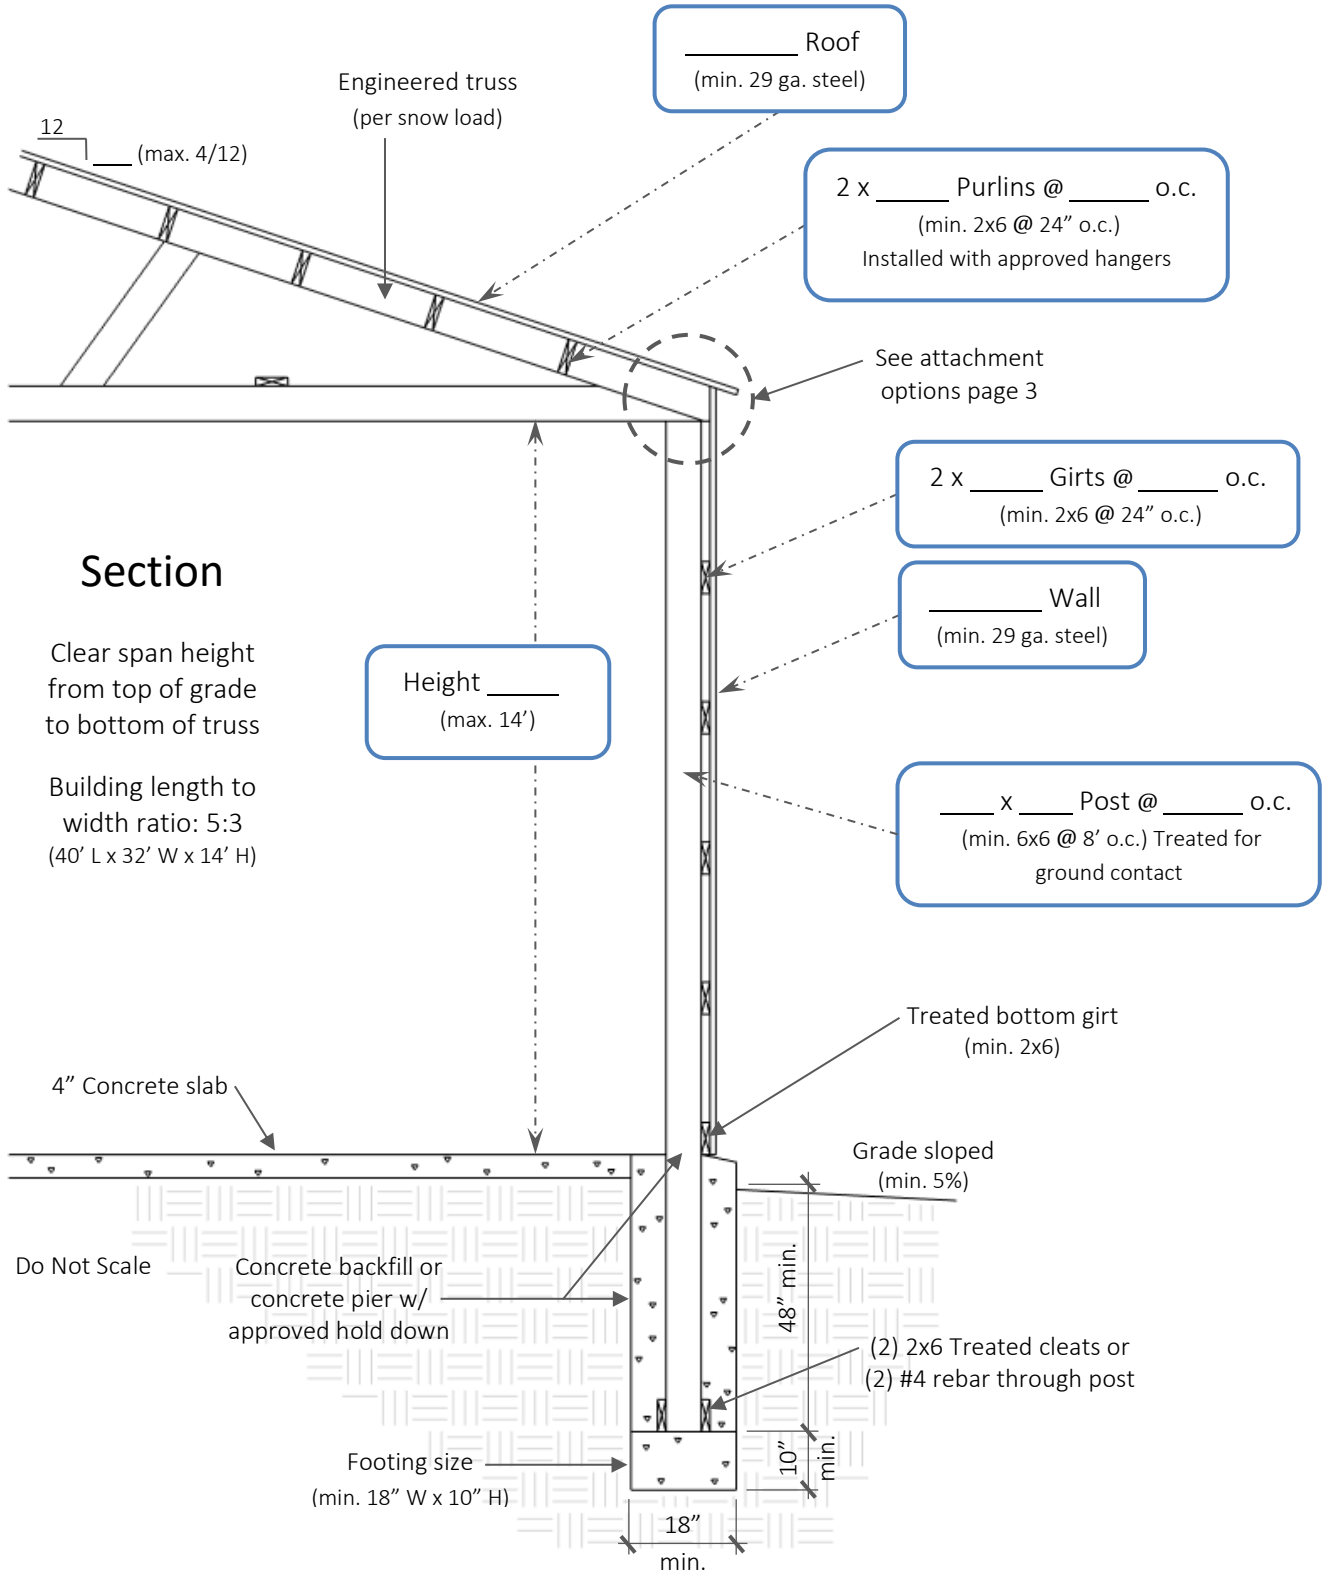

# Post-Frame (Pole Barn) Guide

This handout is a design aid for use as a basic plan submittal document for residential accessory structures in Bannock County. It is limited in scope and is not intended to cover every situation. Please contact the local building department for additional information and requirements.

## Truss attachments

Trusses to be designed for the snow loads as determined by elevation data for Bannock County

Option

